


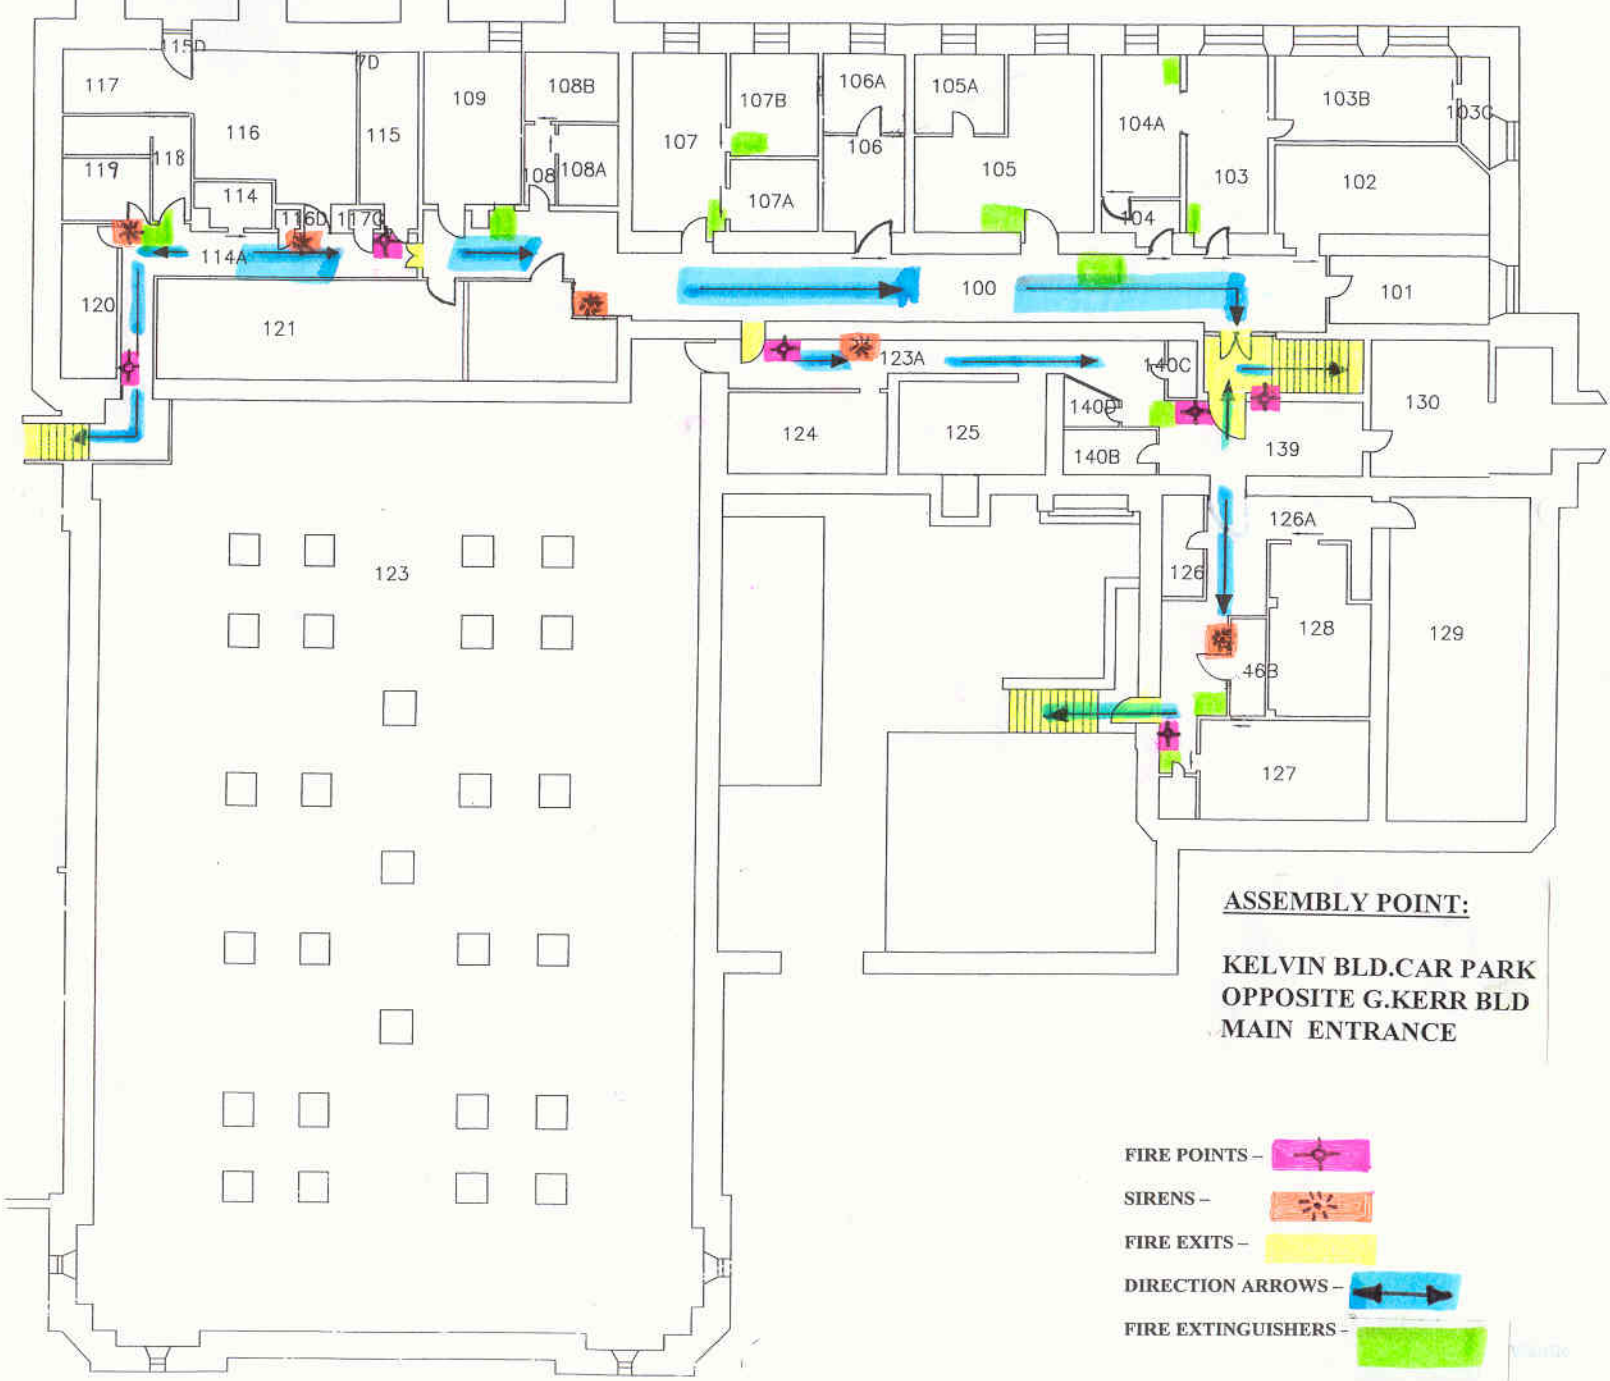




This drawing is the property of the UNIVERSITY OF GLASGOW and must not be reproduced without permission from the UNIVERSITY COURT. THE CONTRACTOR must check all dimensions before commencing site work or shop drawings and any discrepancies brought to the attention of the DIRECTOR OF ESTATES AND BUILDINGS.

DO NOT SCALE FROM THIS DRAWING

Note:



ASSEMBLY POINT:
KELVIN BLD. CAR PARK
OPPOSITE G. KERR BLD
MAIN ENTRANCE

- FIRE POINTS – 
- SIRENS – 
- FIRE EXITS – 
- DIRECTION ARROWS – 
- FIRE EXTINGUISHERS – 

Date	Revisions

DIRECTOR OF ESTATES AND BUILDINGS

 University of Glasgow
 Glasgow
 G12 8QQ
 0141 339 8855

JOB TITLE

Drawing Title:
**Graham Kerr Building
 Level 1**

Date: 07/99 Scale: 1 : 200

Drawn: Checked:

Drawing No. 125/01 Rev.