


Notes:

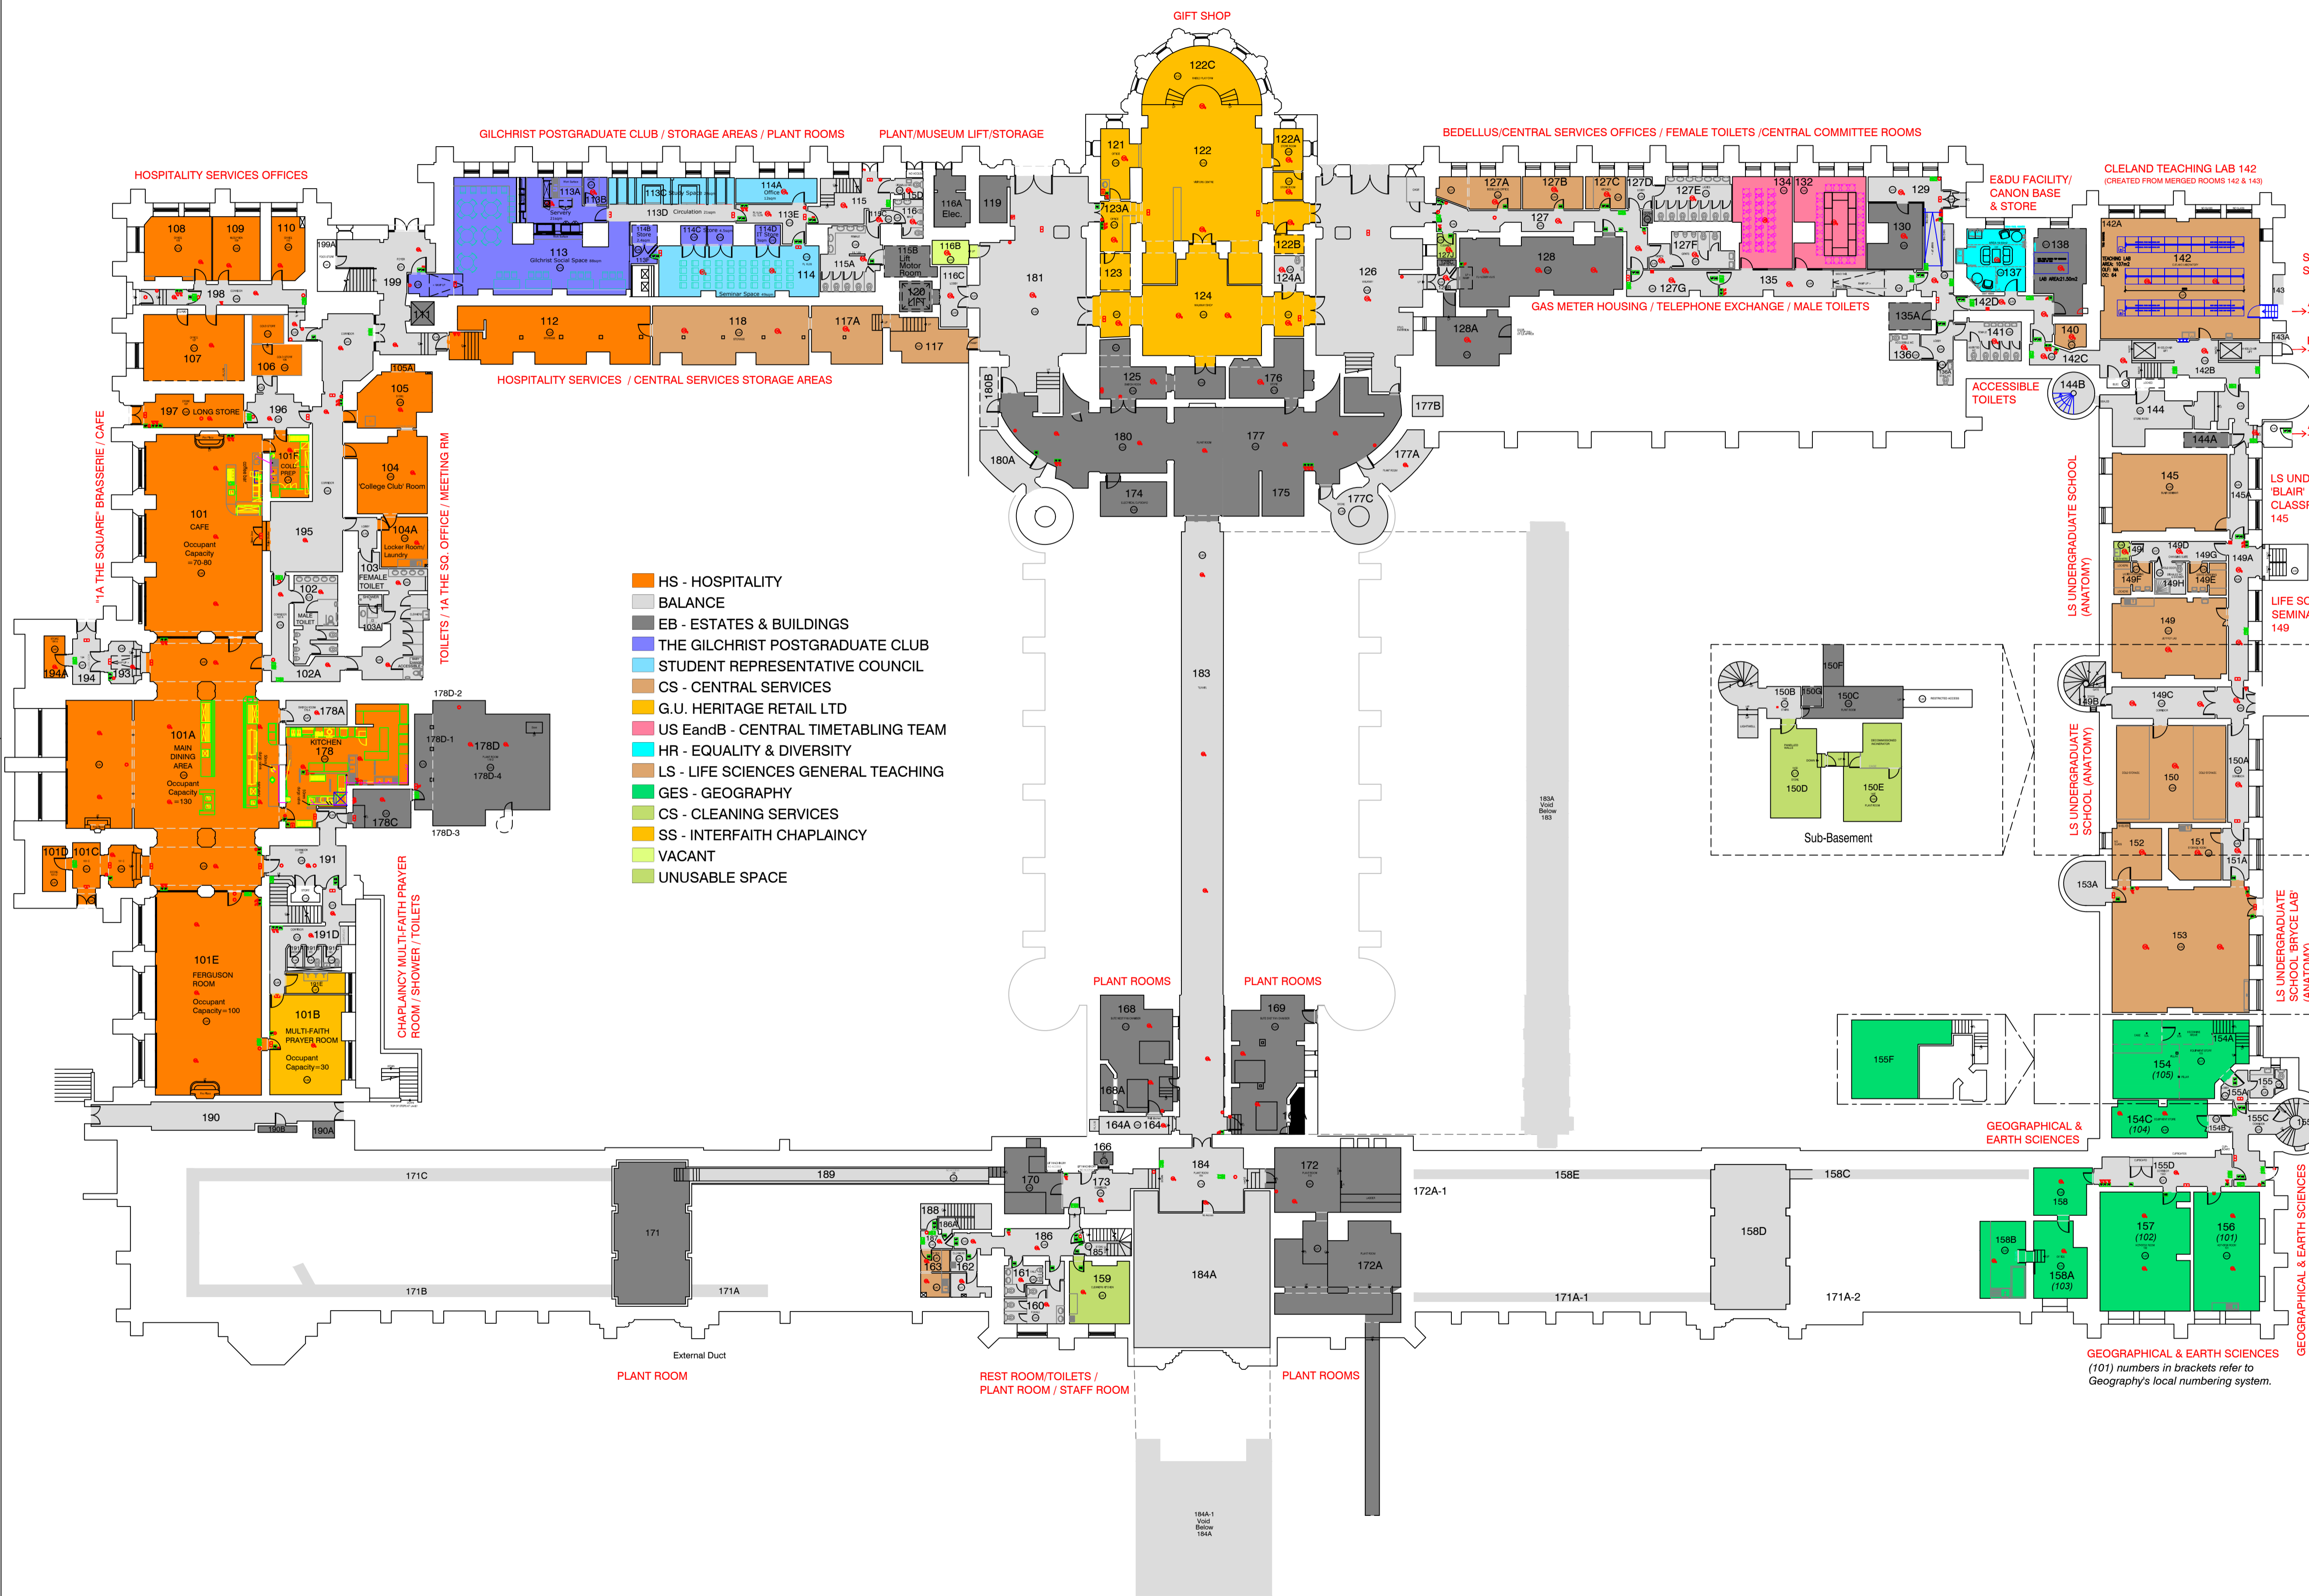

- HS - HOSPITALITY
- BALANCE
- EB - ESTATES & BUILDINGS
- THE GILCHRIST POSTGRADUATE CLUB
- STUDENT REPRESENTATIVE COUNCIL
- CS - CENTRAL SERVICES
- G.U. HERITAGE RETAIL LTD
- US EandB - CENTRAL TIMETABLING TEAM
- HR - EQUALITY & DIVERSITY
- LS - LIFE SCIENCES GENERAL TEACHING
- GES - GEOGRAPHY
- CS - CLEANING SERVICES
- SS - INTERFAITH CHAPLAINCY
- VACANT
- UNUSABLE SPACE

Date	Revisions

University of Glasgow | Estates & Buildings
 University Ave
 Glasgow
 G12 8QQ
 0141 339 8855/330 6000

JOB TITLE
Main Building

Drawing Title:
Level 1

Date **May 2018** Scale **1:250 at A1 size**
 Drawn _____ Checked _____

Drawing No. **104/01** Rev. _____