


This drawing is the property of the UNIVERSITY OF GLASGOW and must not be reproduced without permission from the UNIVERSITY COURT.
 THE CONTRACTOR must check all dimensions before commencing site work or shop drawings and any discrepancies brought to the attention of the DIRECTOR OF ESTATES AND BUILDINGS.
 DO NOT SCALE FROM THIS DRAWING

Notes:

ADAM SMITH BUSINESS SCHOOL - LEVEL 2

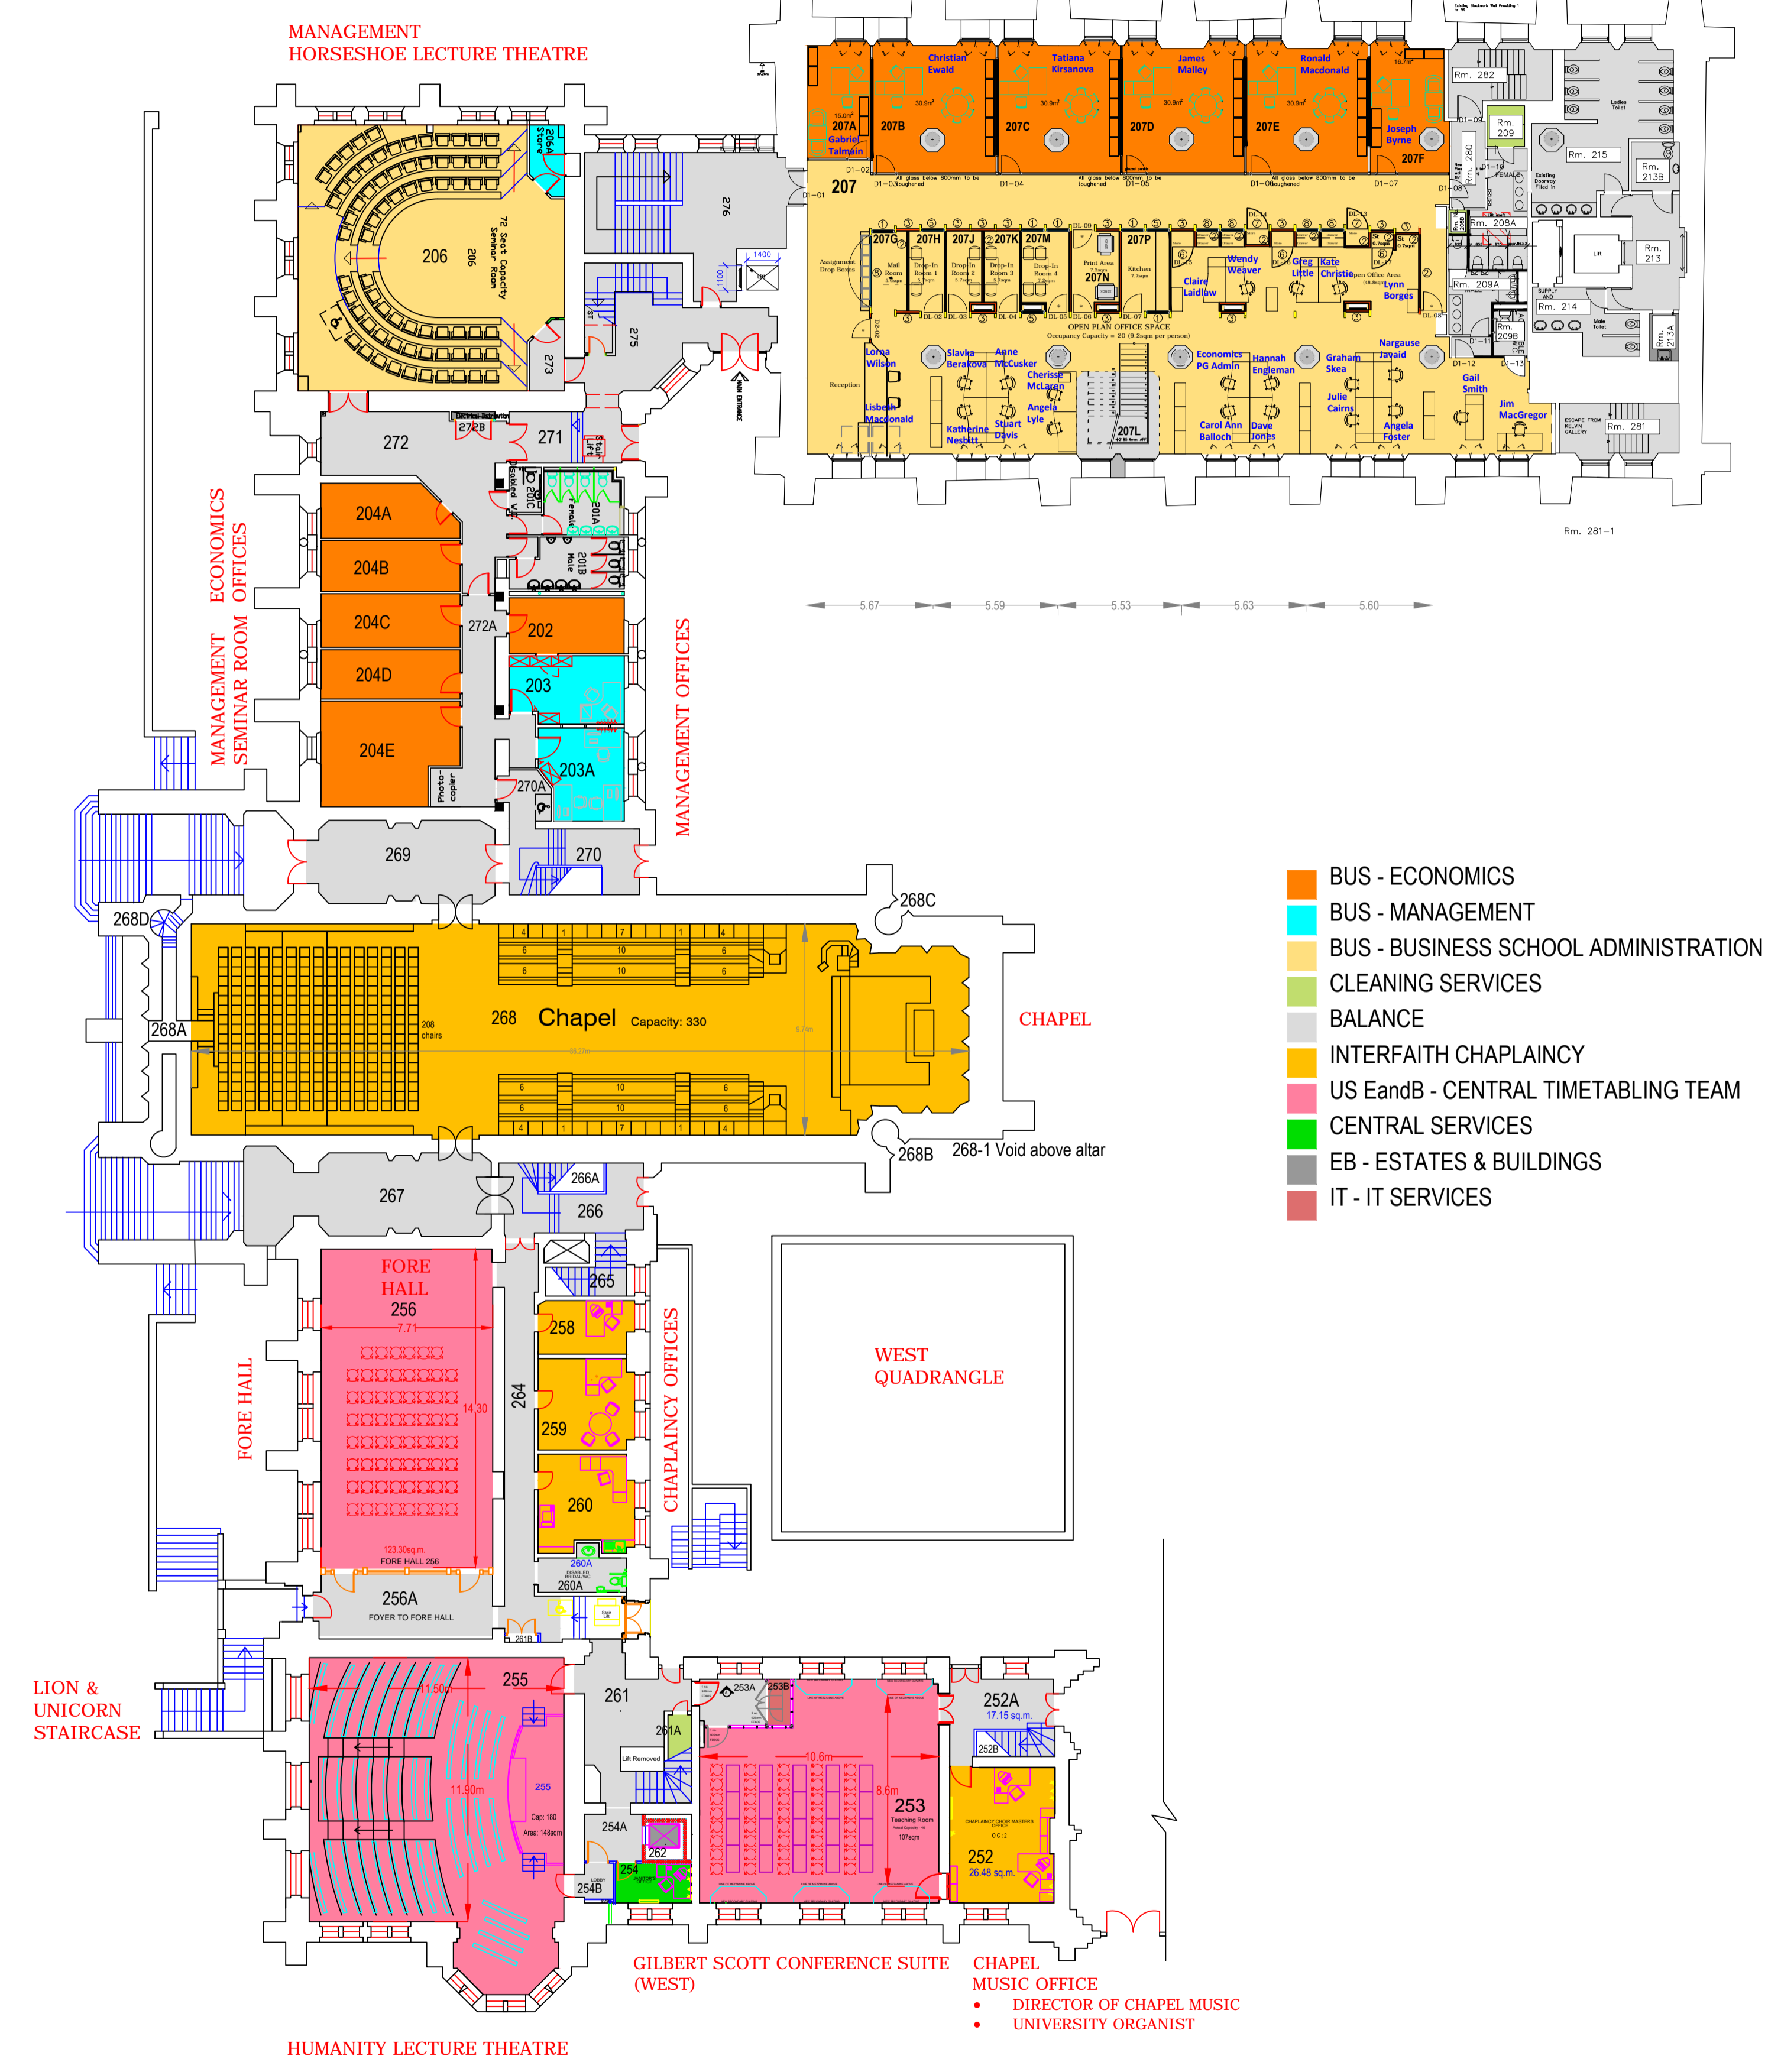

- BUS - ECONOMICS
- BUS - MANAGEMENT
- BUS - BUSINESS SCHOOL ADMINISTRATION
- CLEANING SERVICES
- BALANCE
- INTERFAITH CHAPLAINCY
- US EandB - CENTRAL TIMETABLING TEAM
- CENTRAL SERVICES
- EB - ESTATES & BUILDINGS
- IT - IT SERVICES

Date	Revisions
B Oct 2012	Business School Alterations-SD
A April 2007	Accountancy & Finance Alterations-SD

University of Glasgow | Estates & Buildings
 University Ave
 Glasgow
 G12 8QQ
 0141 339 8855/330 6000

JOB TITLE
Main Building

Drawing Title:
Level 2 West

Date **February 2015** Scale **1:200 at A1 size**

Drawn _____ Checked _____

Drawing No. **104 /02/West** Rev. **B**