


- A TRENCH A
- B TRENCH B
- C TRENCH C
- D TRENCH D
- E TRENCH E
- F TRENCH F
- G TRENCH G
- H TRENCH H
- I TRENCH I
- J TRENCH J
- K TRENCH K
- L TRENCH L

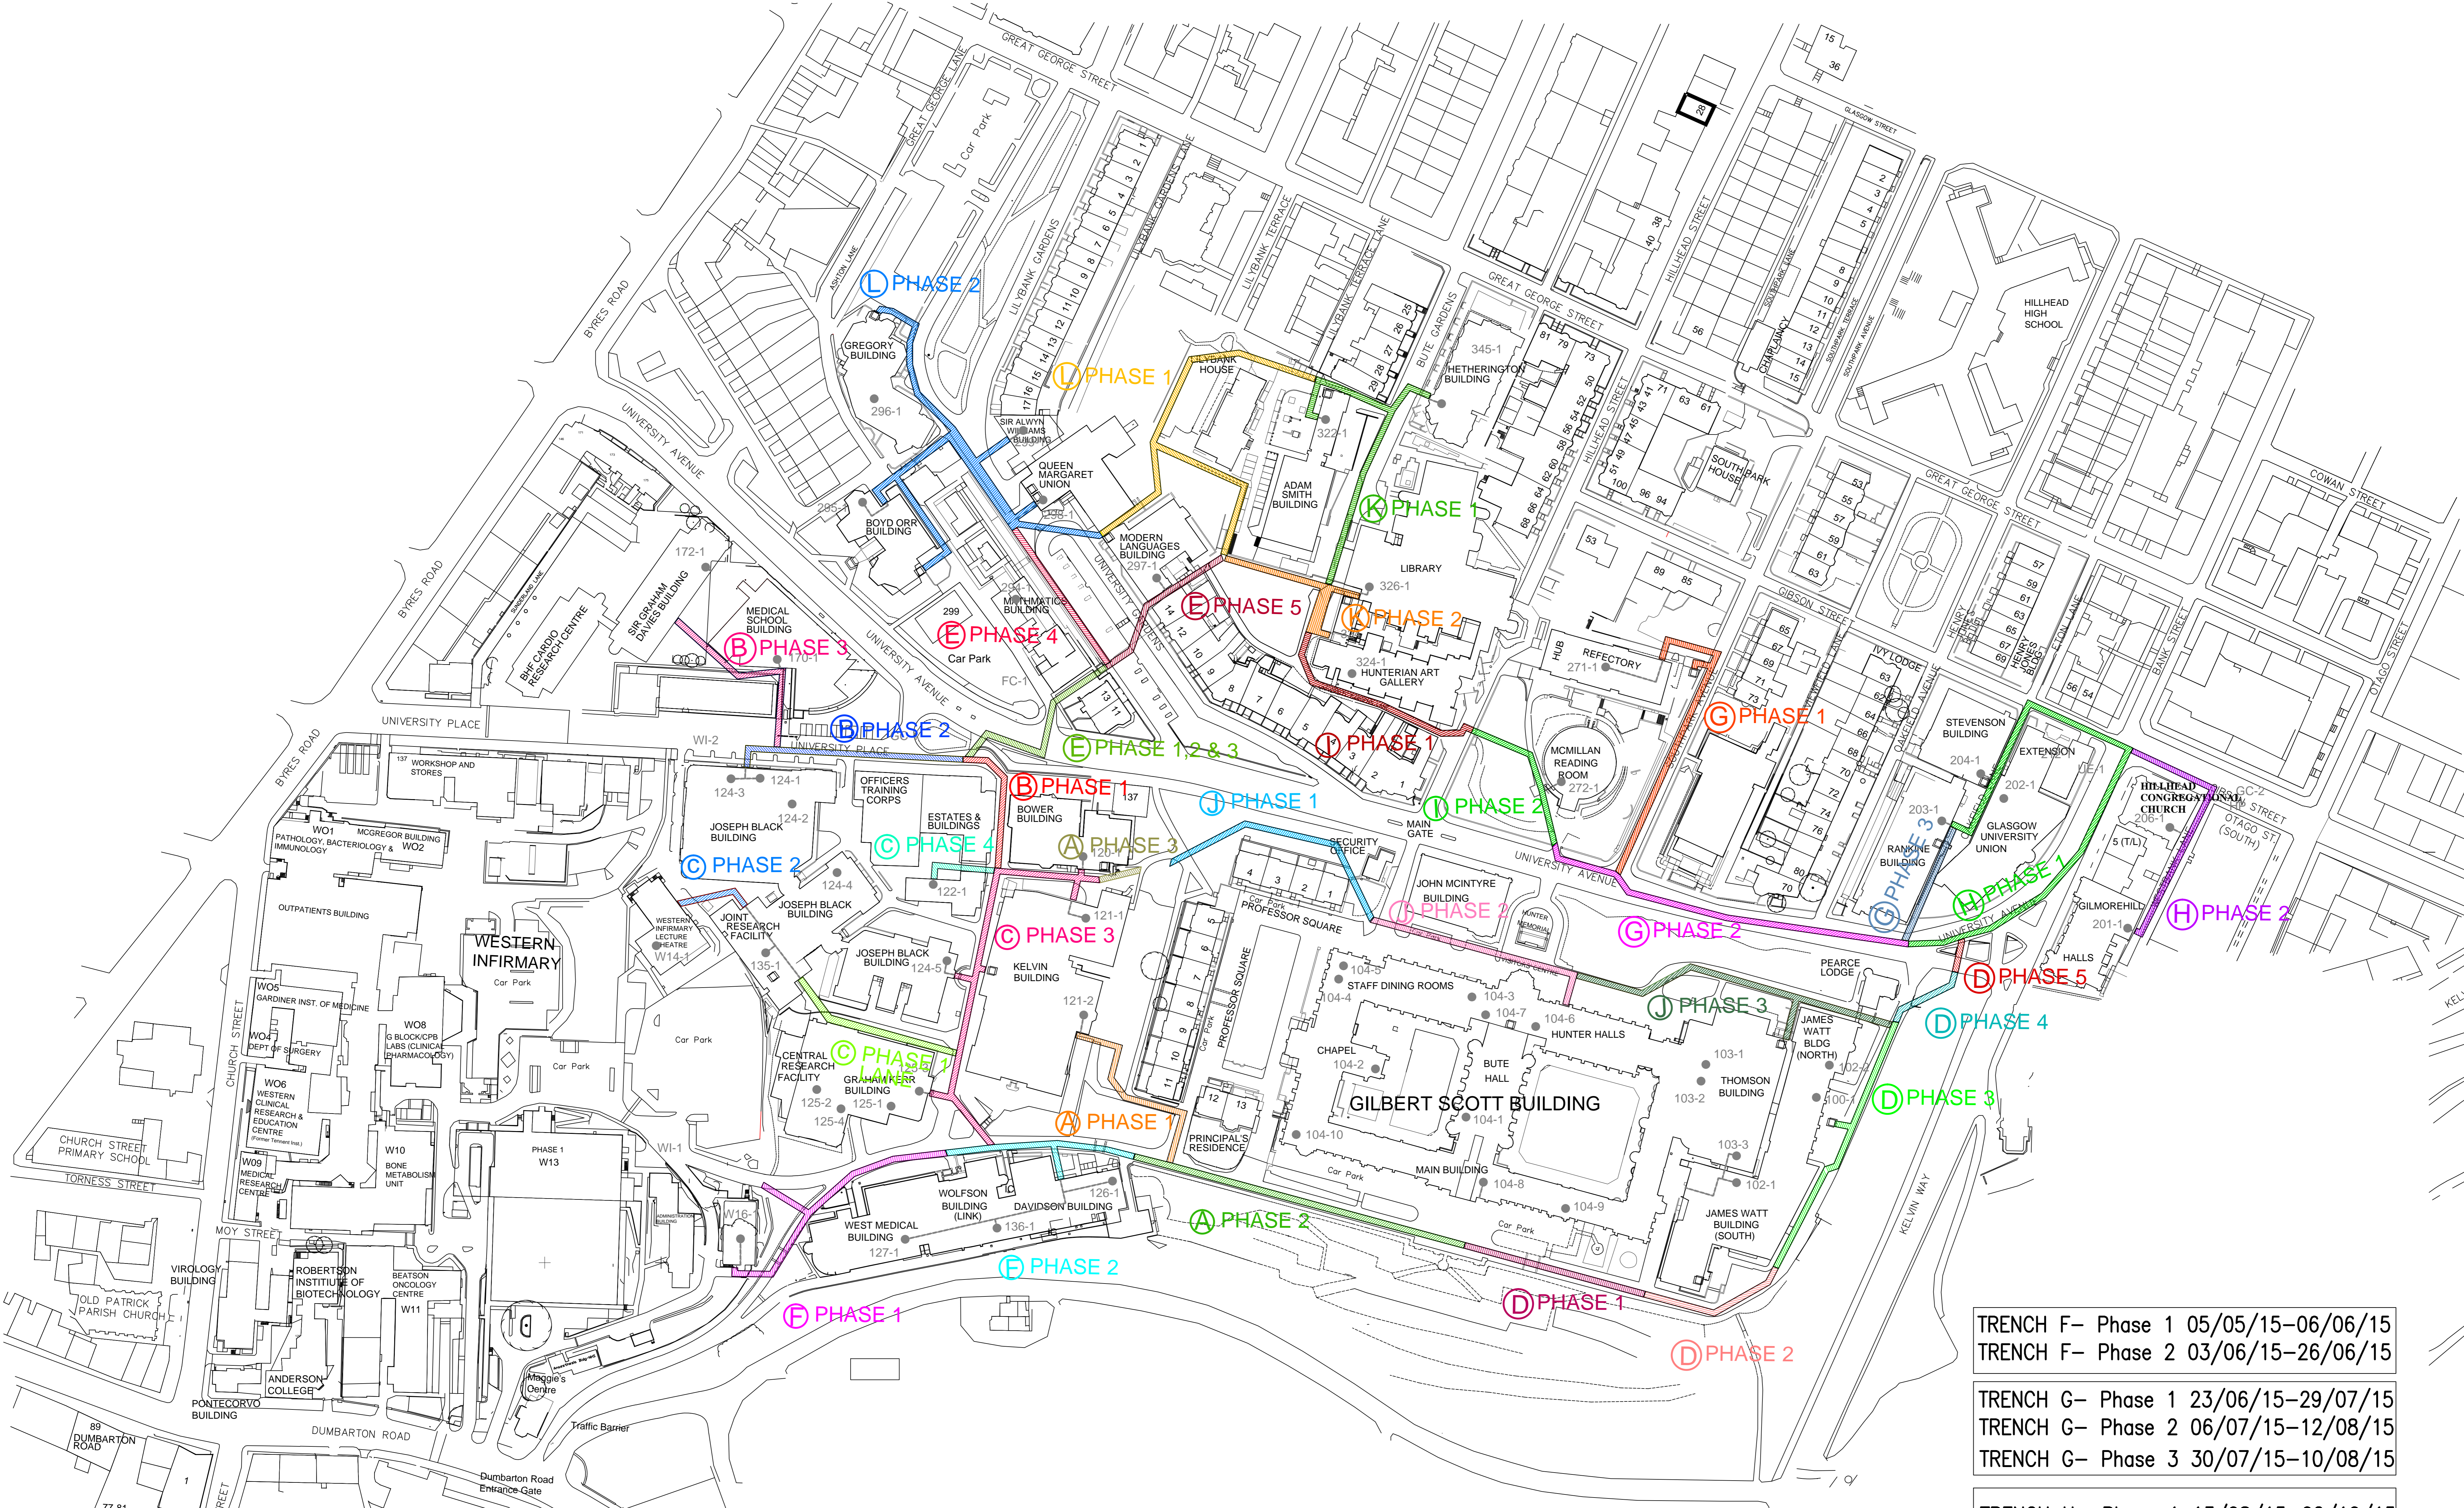

TRENCH F- Phase 1 05/05/15-06/06/15
 TRENCH F- Phase 2 03/06/15-26/06/15

TRENCH G- Phase 1 23/06/15-29/07/15
 TRENCH G- Phase 2 06/07/15-12/08/15
 TRENCH G- Phase 3 30/07/15-10/08/15

TRENCH H- Phase 1 13/08/15-02/10/15
 TRENCH H- Phase 2 28/09/15-16/10/15

TRENCH I- Phase 1 23/07/15-27/08/15

TRENCH J- Phase 1 19/06/15-25/06/15
 TRENCH J- Phase 2 26/06/15-17/07/15
 TRENCH J- Phase 3 03/07/15-22/07/15

TRENCH K- Phase 1 13/08/15-17/09/15
 TRENCH K- Phase 2 25/08/15-15/09/15

TRENCH L- Phase 1 16/09/15-22/10/15
 TRENCH L- Phase 2 09/09/15-28/10/15

TRENCH A- Phase 1 07/04/15-22/04/15
 TRENCH A- Phase 2 07/04/15-01/05/15
 TRENCH A- Phase 3 10/04/15-17/08/15

TRENCH B- Phase 1 29/06/15-22/07/15
 TRENCH B- Phase 2 01/06/15-24/06/15
 TRENCH B- Phase 3 09/07/15-05/08/15

TRENCH C- Phase 1 20/04/15-12/05/15
 TRENCH C- Phase 2 13/05/15-01/06/15
 TRENCH C- Phase 3 27/04/15-15/06/15
 TRENCH C- Phase 4 13/08/15-18/08/15

TRENCH D- Phase 1 07/04/15-21/04/15
 TRENCH D- Phase 2 05/05/15-01/06/15
 TRENCH D- Phase 3 11/05/15-08/06/15
 TRENCH D- Phase 4 09/06/15-22/06/15
 TRENCH D- Phase 5 13/08/15-18/08/15

TRENCH E- Phase 1 13/08/15-21/08/15
 TRENCH E- Phase 2 28/08/15-08/09/15
 TRENCH E- Phase 3 14/09/15-22/09/15
 TRENCH E- Phase 4 13/08/15-26/06/15
 TRENCH E- Phase 5 13/08/15-18/08/15

Rev | Date | Revision



Status: DISCUSSION
 Project: University of Glasgow District Heating Scheme (LM12/554)
 Drawing Title: Overall Project Plan
 Architect: Consulting Engineers

Glasgow Office
 21 Woodhall
 Eurocentral
 Holytown
 Motherwell, Scotland, ML1 4YT
 Tel: +44 (0)1698 731002
 Fax: +44 (0)1698 731003
 www.crownhouse.com

CAD File Name: NEWEST OVERALL PLAN OUTLINE.dwg
 Date: 09.04.15
 Department: Mechanical
 Project: V9597
 Scale: 1:1000
 Original Drawing Size A0
 Checked: CH
 Date: 09.04.15
 Appr'd: RK

Drawing Number: CHT-G(XX)X-X-001