
Drawing No. 600 001 7A

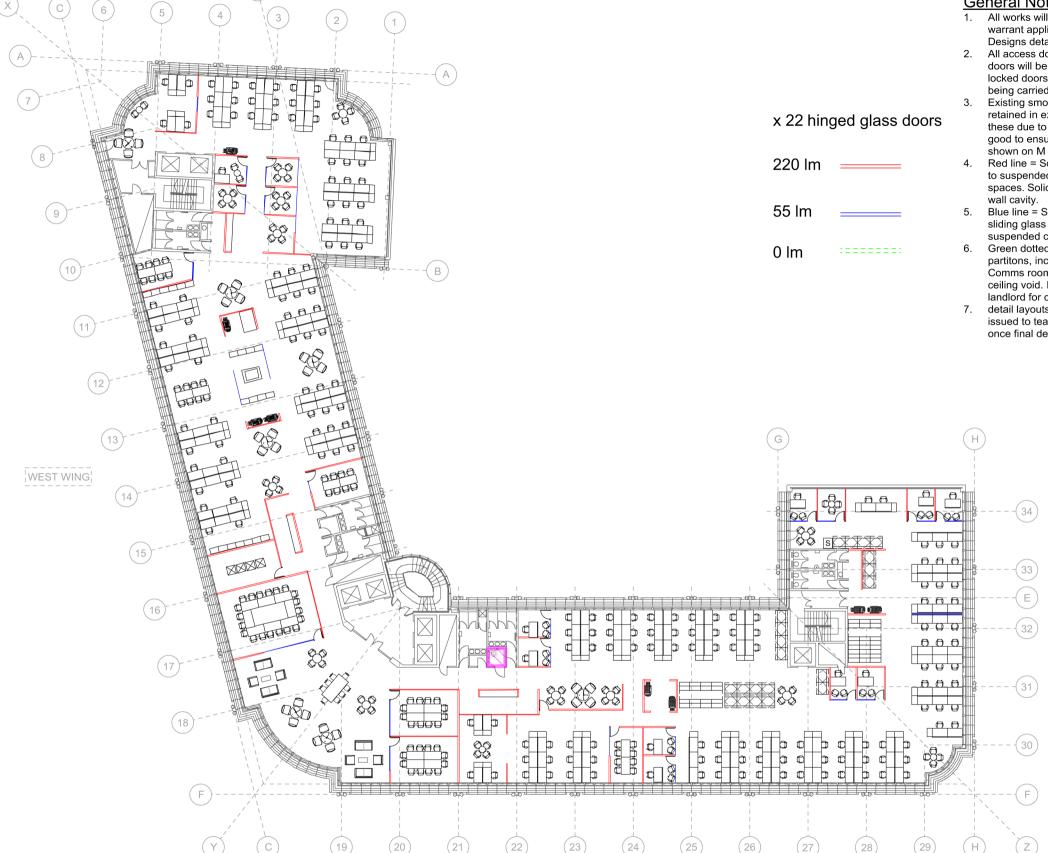

General Notes

- 1. All works will be subject to retrospective building warrant application, including all Structural and M & E Designs details.
- 2. All access doors to service ducts or external elevation doors will be accessible to landlord at all times. no locked doors or furniture will prevent maintenance being carried out by landlord or other contractors.
- Existing smoke / fire barriers within ceiling void will be retained in existing locations. Any openings made in these due to works to M & E services will be made good to ensure barrier intergity is maintained. Barriers shown on M & E drawings
- Red line = Solid plasterboard partiton, from raised floor to suspended ceiling. No partitions extend into void spaces. Solid partition to have 50mm insulation within
- Blue line = Single glazed framelss partition system with sliding glass doors. Between raised floor and suspended ceiling. No partition to extend into voids
- Green dotted line = line of top hung moving wall partitons, including relocation of existing to front of Comms room. Works will involve secondary steel in ceiling void. Full structural details to be issued to landlord for comment prior to works.
- detail layouts for all kitchenettes, and shower area to be issued to team and landlord for comment / approval once final design is confirmed

HR - 40 desks E & B - 44 desks Planning - 16 desks Finance - 103 desks

Whilst care is taken to ensure the accurancy of the details on this drawing, it is provided on the understanding that the University of Glasgow will not under any cirmcumstances be held liable for any inhuries, loses or other expenses which may be attributable to the use or adoption of the details, without seperate site survey and professional calculations.

OPTION 7A

Location.	
Title. Proposed layout	
Project:- Tay House - 6th Floor	1

This drawing is the property of the University of Glasgow.

It must not be copied, altered or shared without written

The information shown is to be regarded as confidential

1:300 @ A3	Date 13-10-14
Drawn G Mcluskie	

Drawing No.

